


# Silent Joint<sup>RESA</sup> 500 Prefab

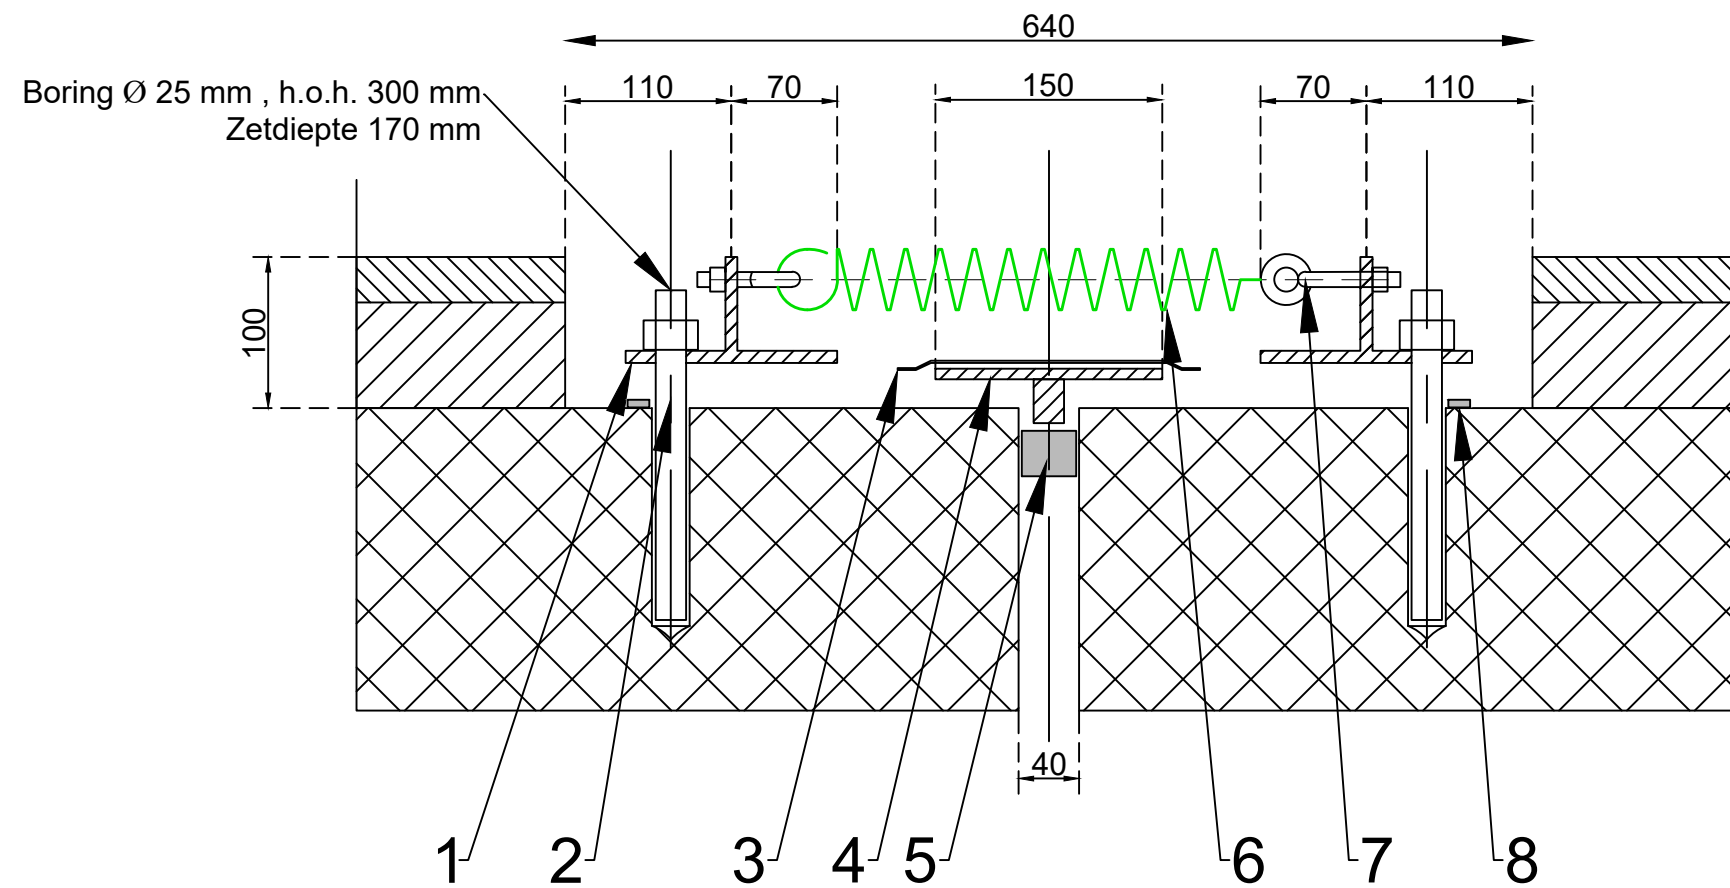

1. T-staal 140x70x8x3000 mm
2. Chemische anker  $\varnothing$  20x170 mm
3. Scheidingsmat EPDM 250x1,3 mm
4. Thermisch verzinkte afdekplaat 150x5x3000 mm
5. Compressieband III mod
6. RSAG - veer 500
7. Draadoog
8. Kelfort band